


# Scheme R1c.3 progress – Addition + Renovation

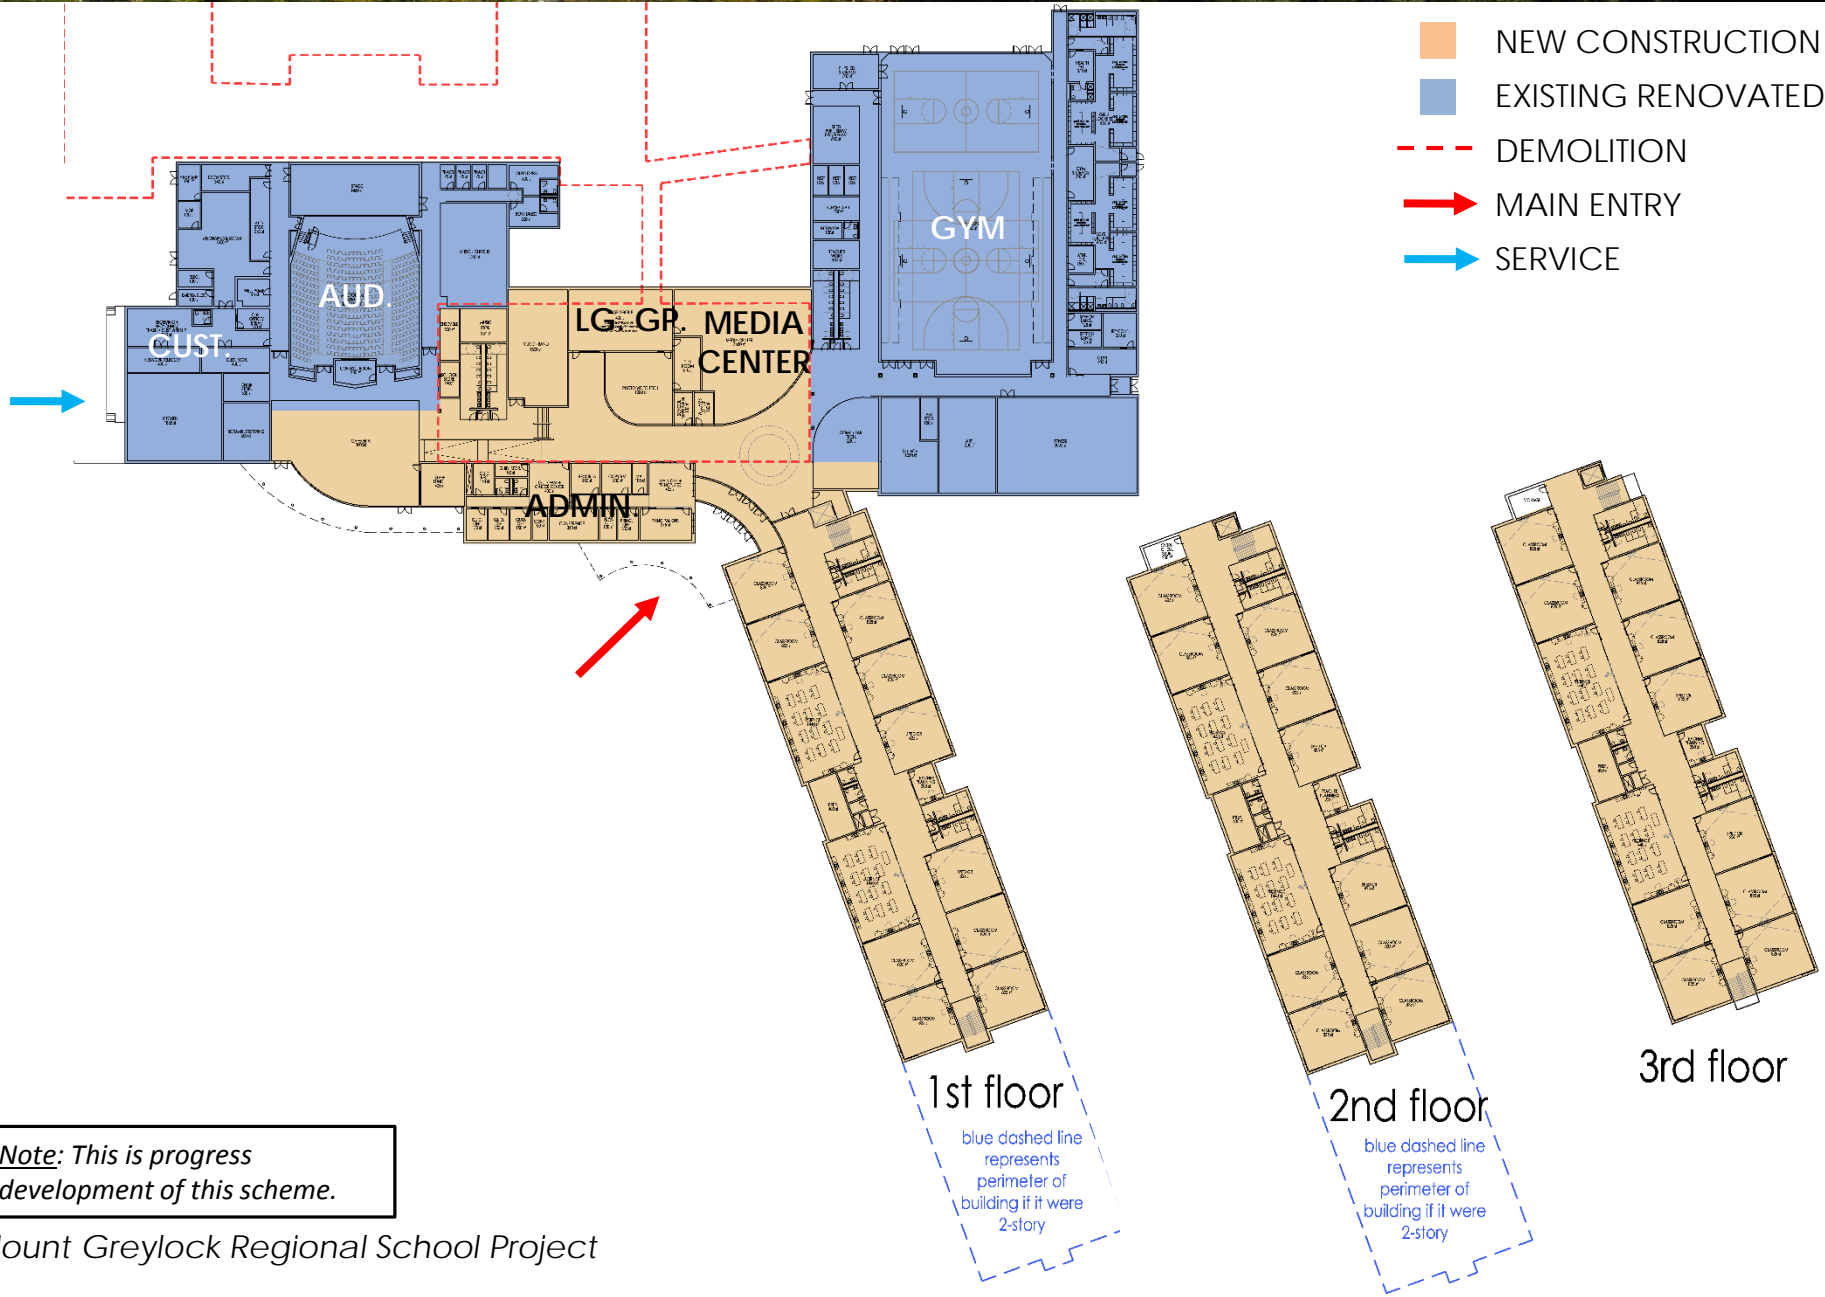

*Note: This is progress development of this scheme.*