


Scheme N3b.1 progress – New Construction

- NEW CONSTRUCTION
- EXISTING RENOVATED
- DEMOLITION
- MAIN ENTRY
- SERVICE

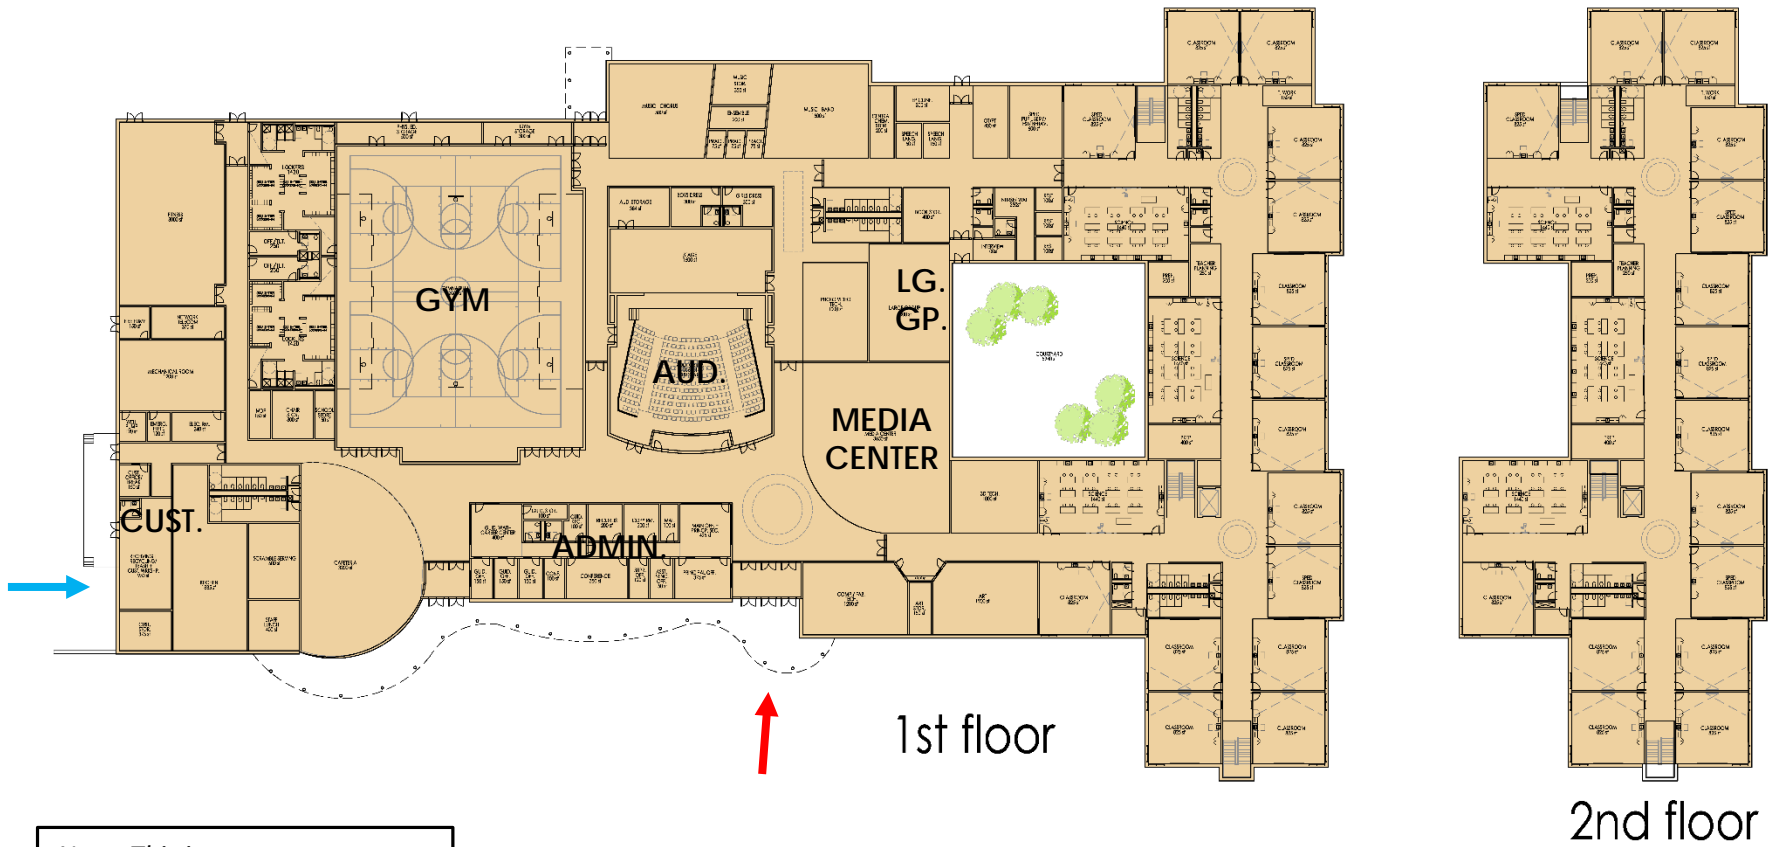

Note: This is progress development of this scheme.